


This space was configured to support the 2004 HHC box size of 12'x14'x6". After the space was acquired the HHC box size was reduced to 5'x13'x6". We expect to see excess space in this area and expect modification to this area.

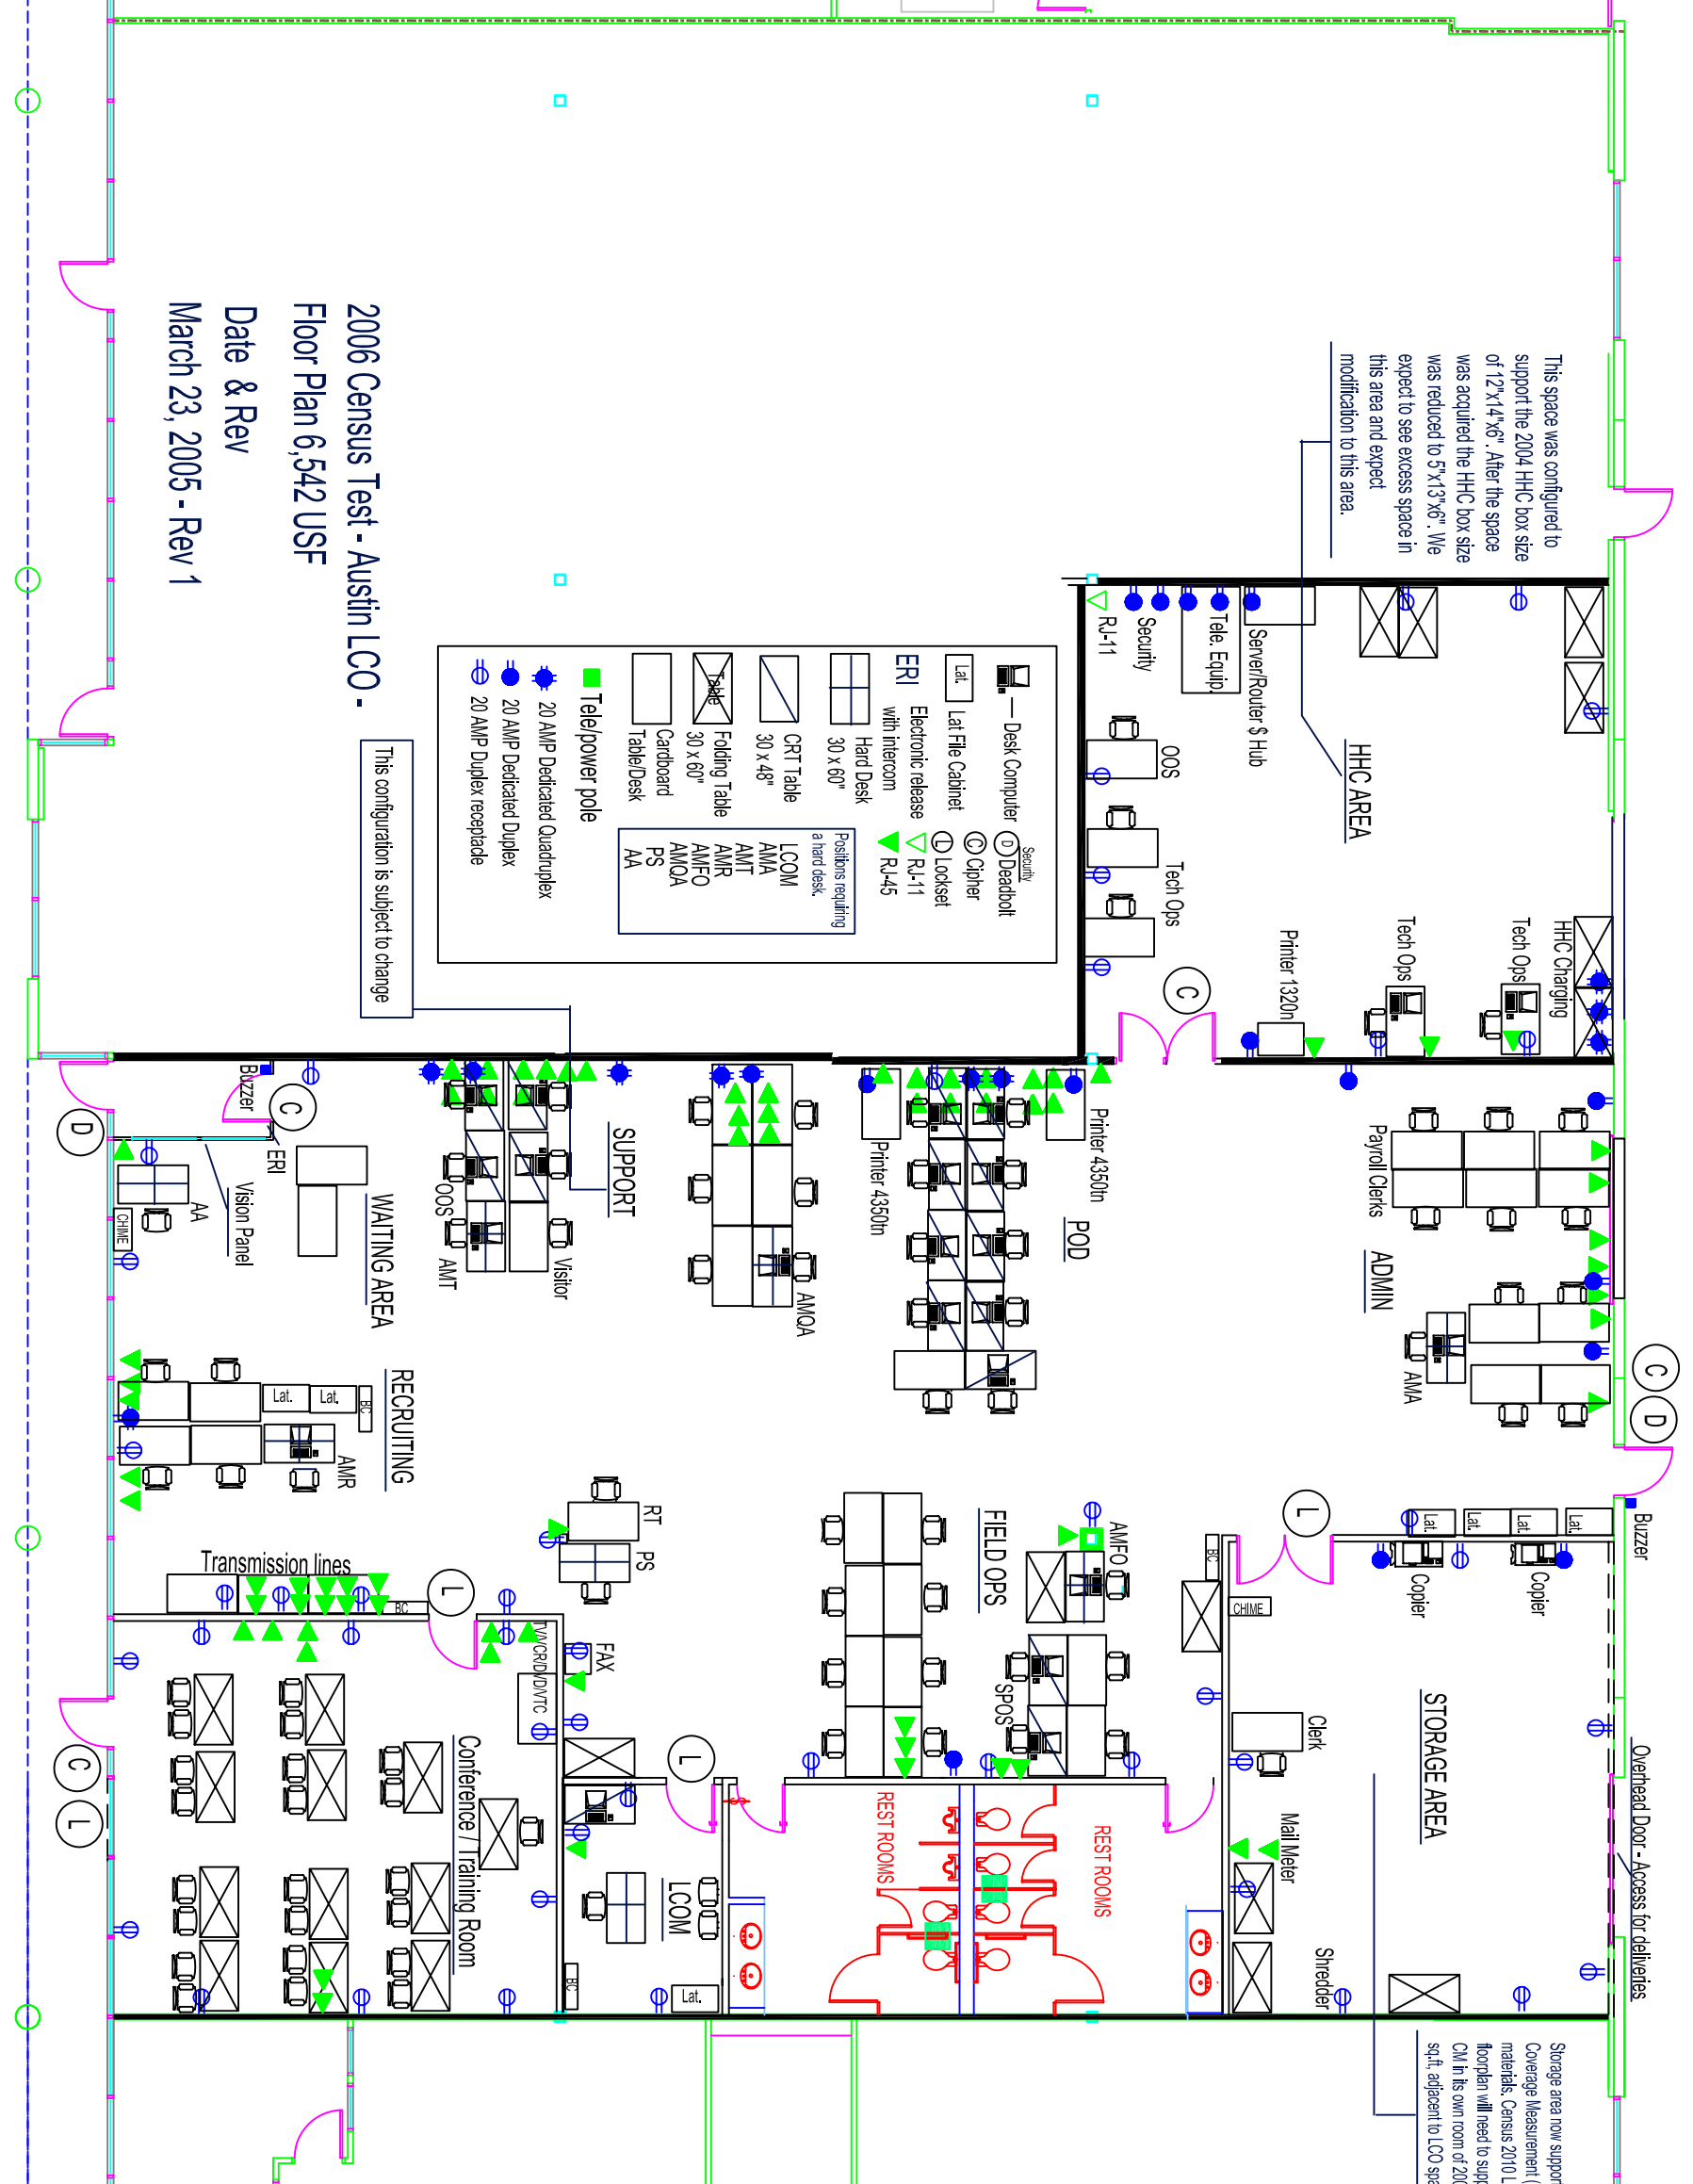

2006 Census Test - Austin LCO -
 Floor Plan 6,542 USF
 Date & Rev
 March 23, 2005 - Rev 1

This configuration is subject to change

Desk Computer	Security Deadbolt
Lat. File Cabinet	Chipher
Electronic release with intercom	Lockset
Hard Desk	RA-11
30 x 60"	RA-45
CRT Table	Positions requiring a hard desk.
30 x 48"	LCCOM
Folding Table	AMA
30 x 60"	AMT
Keyboard	AMFO
Table/Desk	AMQA
	PS
	AA

- Tele/power pole
- 20 AMP Dedicated Quadruplex
- 20 AMP Dedicated Duplex
- 20 AMP Duplex receptacle

Storage area now support Coverage Measurement (C materials, Census 2010 LC floorplan will need to support CM in its own room of 200 sq.ft. adjacent to LCO space

Overhead Door - Access for deliveries