


INTERNATIONAL AIRPORT DRIVE

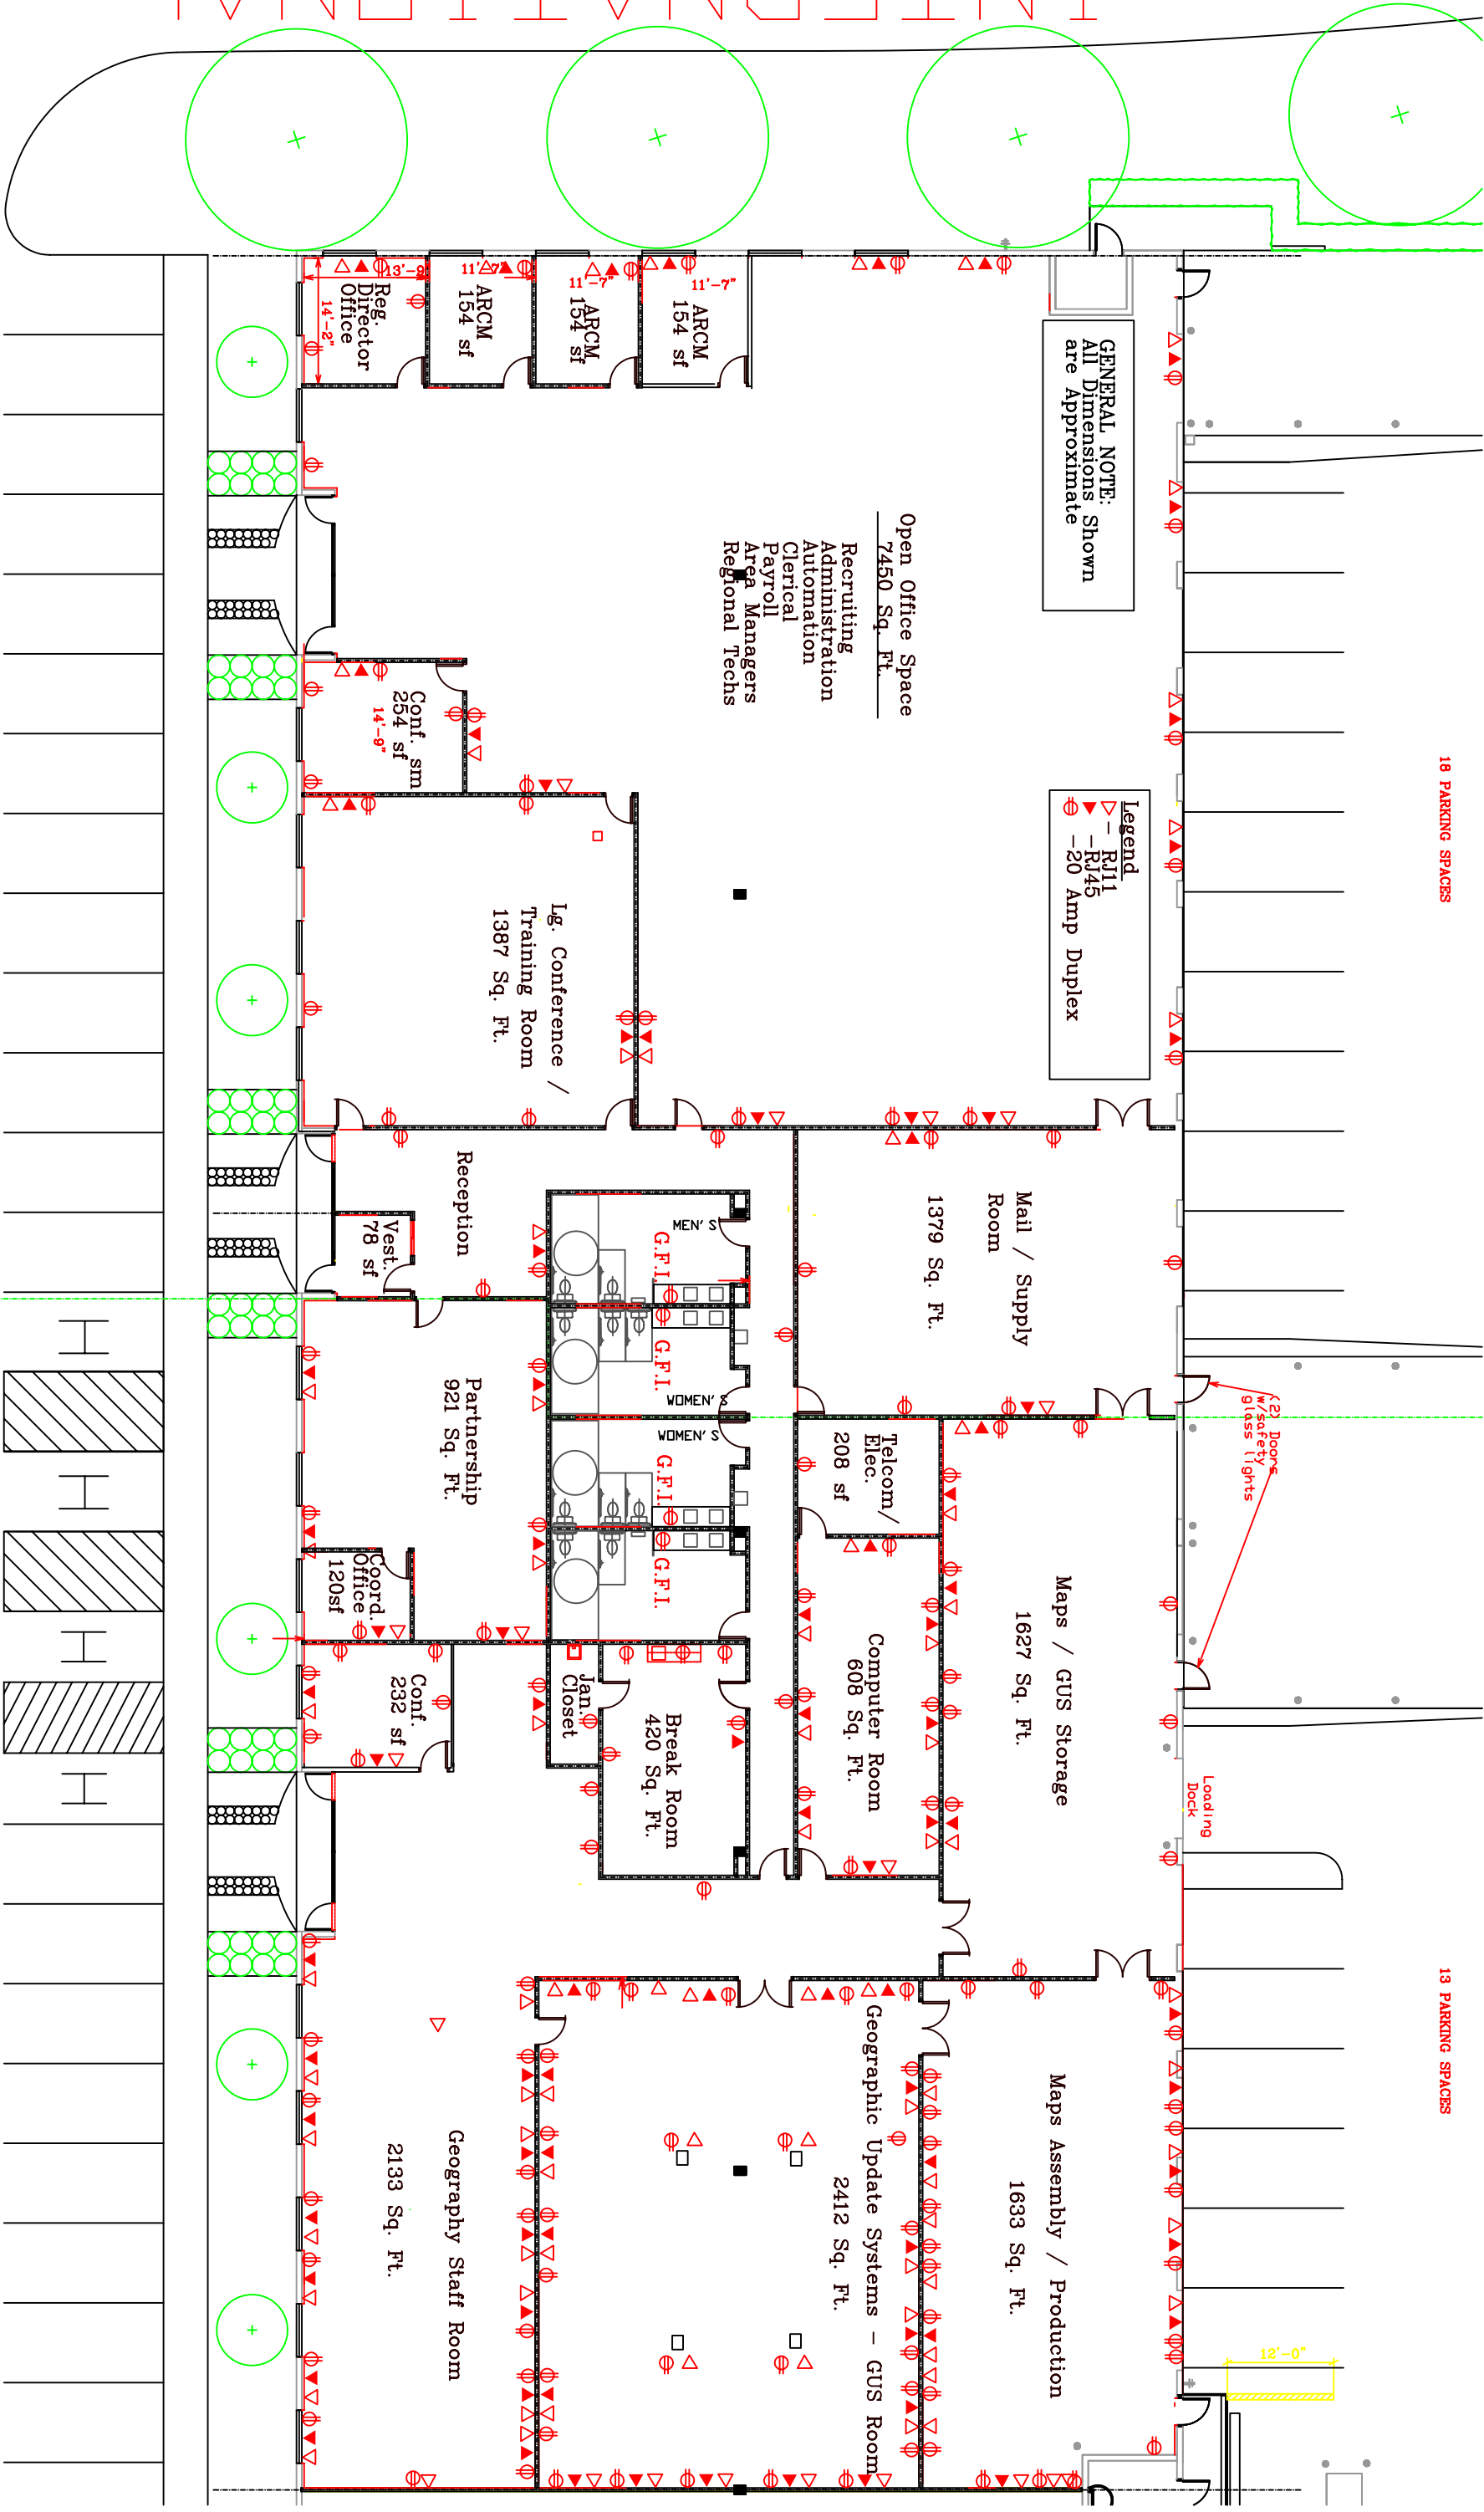

GENERAL NOTE:
All Dimensions are Approximate

Legend
 - R111
 - R145
 -20 Amp Duplex

Open Office Space
7450 Sq. Ft.
 Recruiting
 Administration
 Automation
 Clerical
 Payroll
 Area Managers
 Regional Techs

18 PARKING SPACES

13 PARKING SPACES

2000 Decennial - CHARLOTTE RCC - 25,076 Sq. Ft.

54 PARKING SPACES

2000 Decennial - CHARLOTTE RCC

18'-0"

3 Year Fallback